



Trent & Peak ARCHAEOLOGY

Trent & Peak Archaeology
Unit 1,
Holly Lane,
Chilwell,
Nottinghamshire
NG9 4AB

e: trentpeak@yorkat.co.uk
w: tparchaeology.co.uk
t: 0115 896 7400



Trent & Peak Archaeology is a trading
name of York Archaeological Trust
A Registered Charity in England and Wales
(No 509060) and Scotland (No. SCO42846)

Registered office:
47 Aldwark, York YO1 7BX

A Company Limited by Guarantee,
Registered in England No. 1430801

Key:

- Good stonework
- Unclear/eroded stonework
- Heavily eroded/missing stonework
- Core

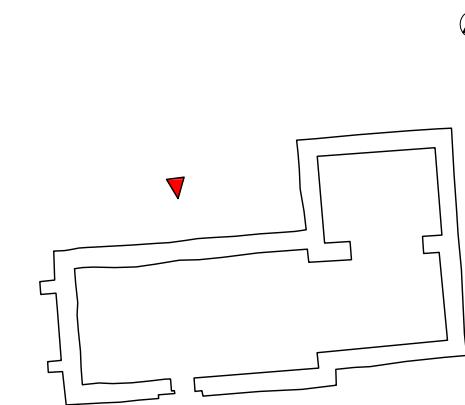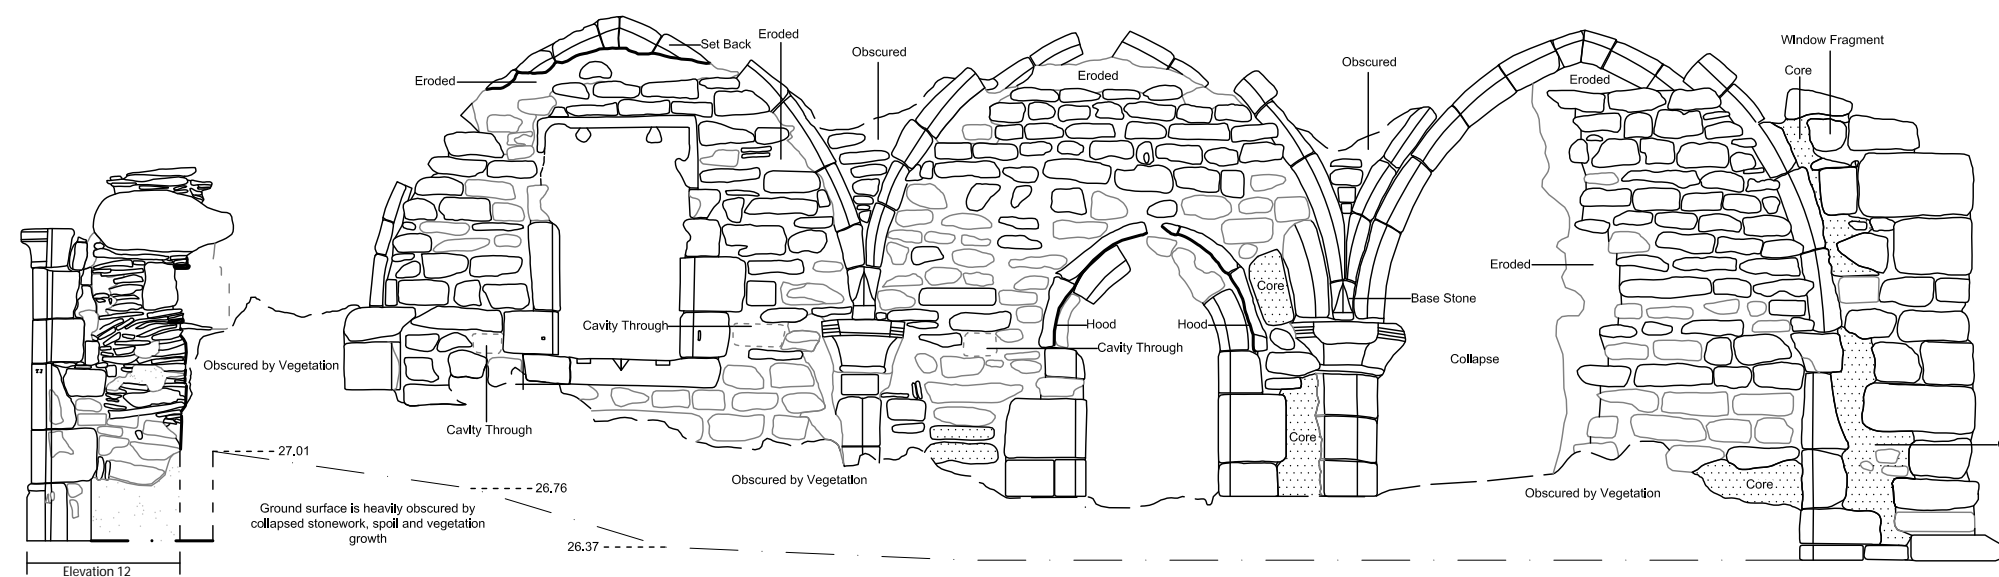

Title: Elevation 03

St James' Chapel Haughton

North Facing Elevation of Nave Arcade from 2017 structure from
motion photogrammetric survey by Trent & Peak Archaeology

All indicated levels are ODN

Fig. No: 09

Drawn by: Norma Oldfield

Revised by: Rachel Townsend

Dwg date: May 2017

Revision Date: 27/07/2017

Survey by: Trent & Peak Archaeology - Rachel Townsend & Camilla Collins

Survey Date: May 2017

Scale: 1:50 at A3