




Trent & Peak Archaeology
Unit 1,
Holly Lane,
Chilwell,
Nottinghamshire
NG9 4AB
e: trentpeak@yorkat.co.uk
w: tparchaeology.co.uk
t: 0115 896 7400

Trent & Peak Archaeology is a trading name of York Archaeological Trust
A Registered Charity in England and Wales (No 509060) and Scotland (No. SCO42846)
Registered office:
47 Aldwark, York YO1 7BX
A Company Limited by Guarantee,
Registered in England No. 1430801

Key:

Contains OS data © Crown copyright and database rights [2017]

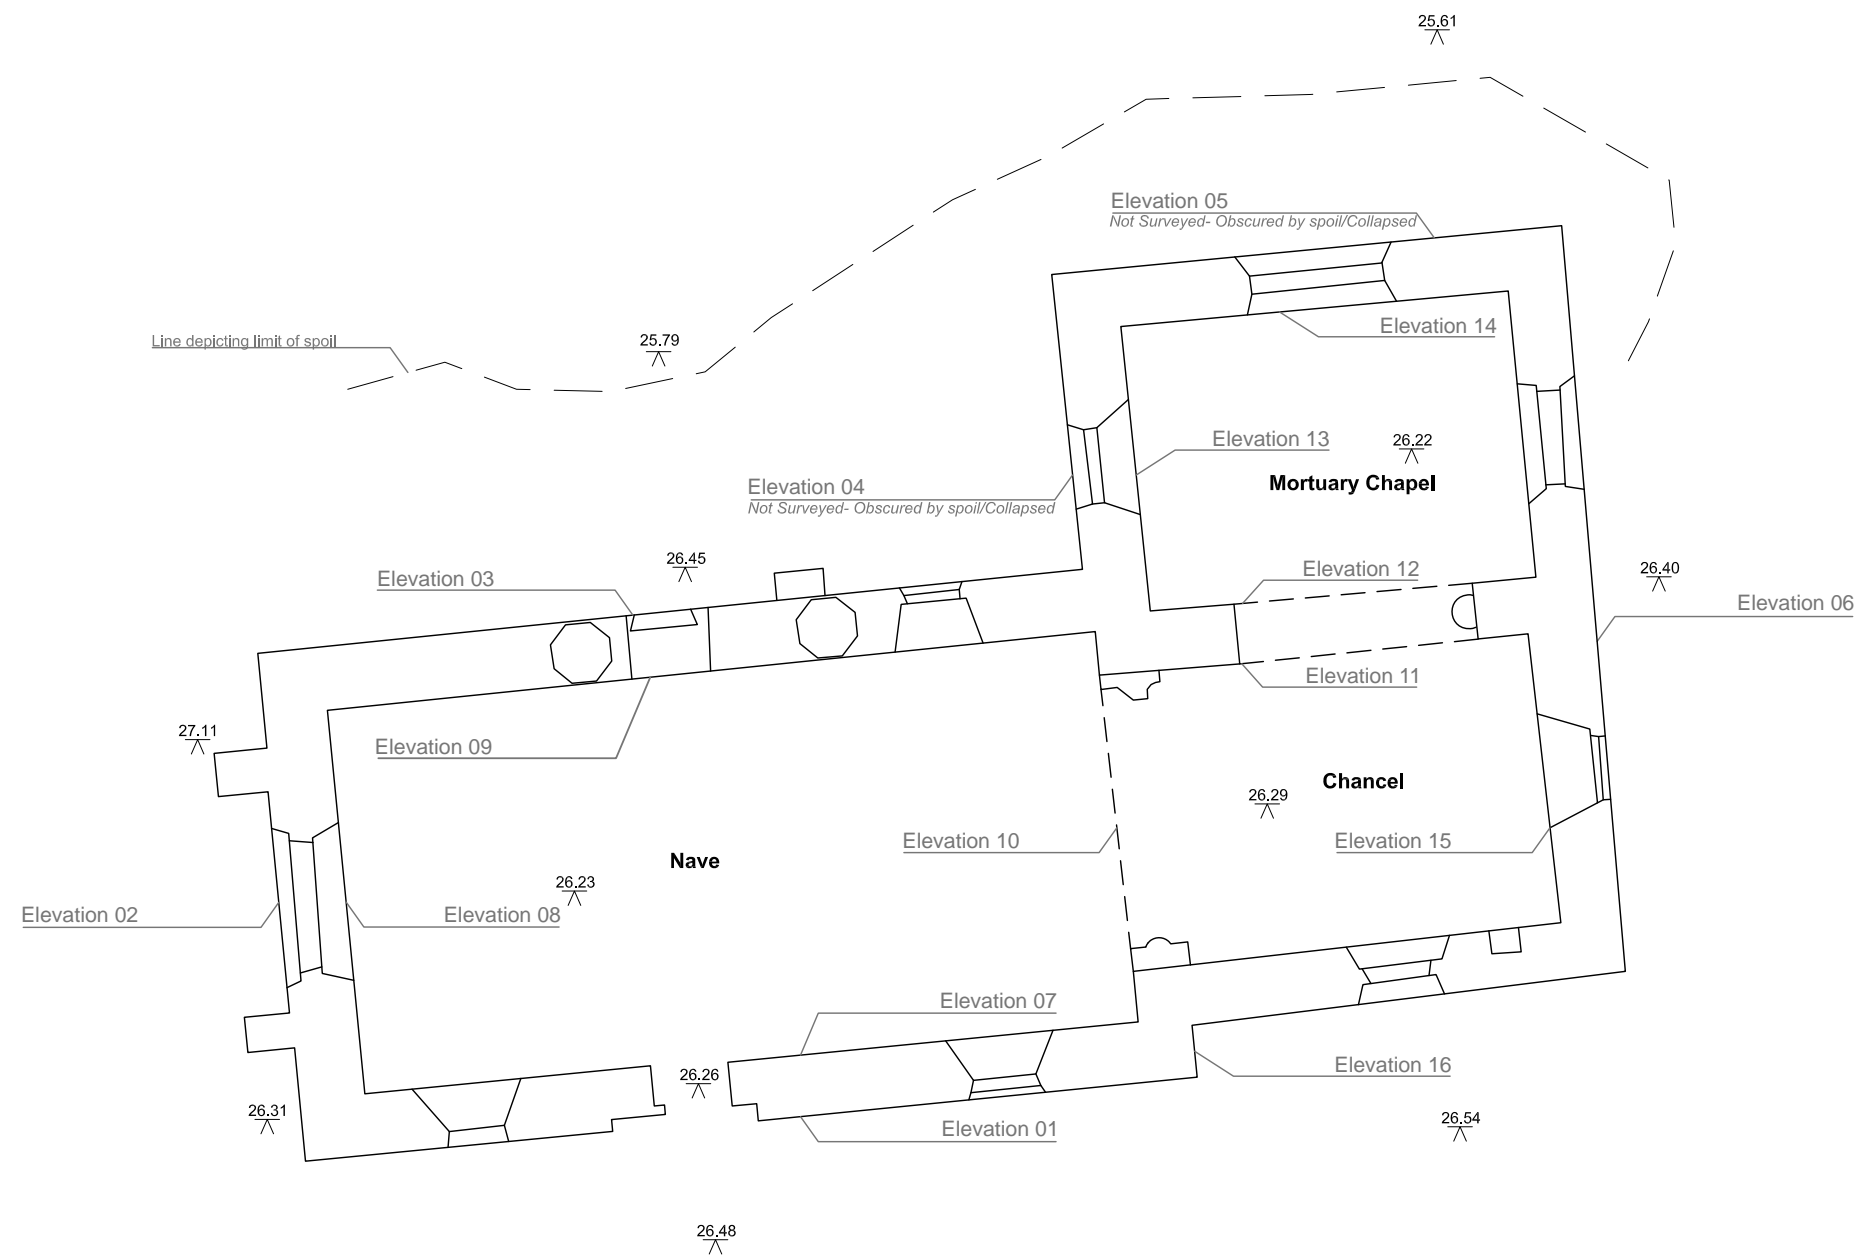

1:250 000 at A3-Location Map

Title: Location Map and Plan

St James' Church, Haughton

All indicated levels are ODN

Fig no: 06

Drawn by: Norma Oldfield

Revised by: Rachel Townsend

Dwg date: May 2017

Revision Date: 28/07/2017

Survey by: Trent & Peak Archaeology - Rachel Townsend & Camilla Collins

Survey Date: May 2017

Scale: 1:100 at A3