



Trent & Peak Archaeology
Unit 1,
Holly Lane,
Chilwell,
Nottinghamshire
NG9 4AB
e: trentpeak@yorkat.co.uk
w: tparchaeology.co.uk
t: 0115 896 7400

Trent & Peak Archaeology is a trading
name of York Archaeological Trust
A Registered Charity in England and Wales
(No 509060) and Scotland (No. SCO42846)
Registered office:
47 Aldwark, York YO1 7BX
A Company Limited by Guarantee,
Registered in England No. 1430801

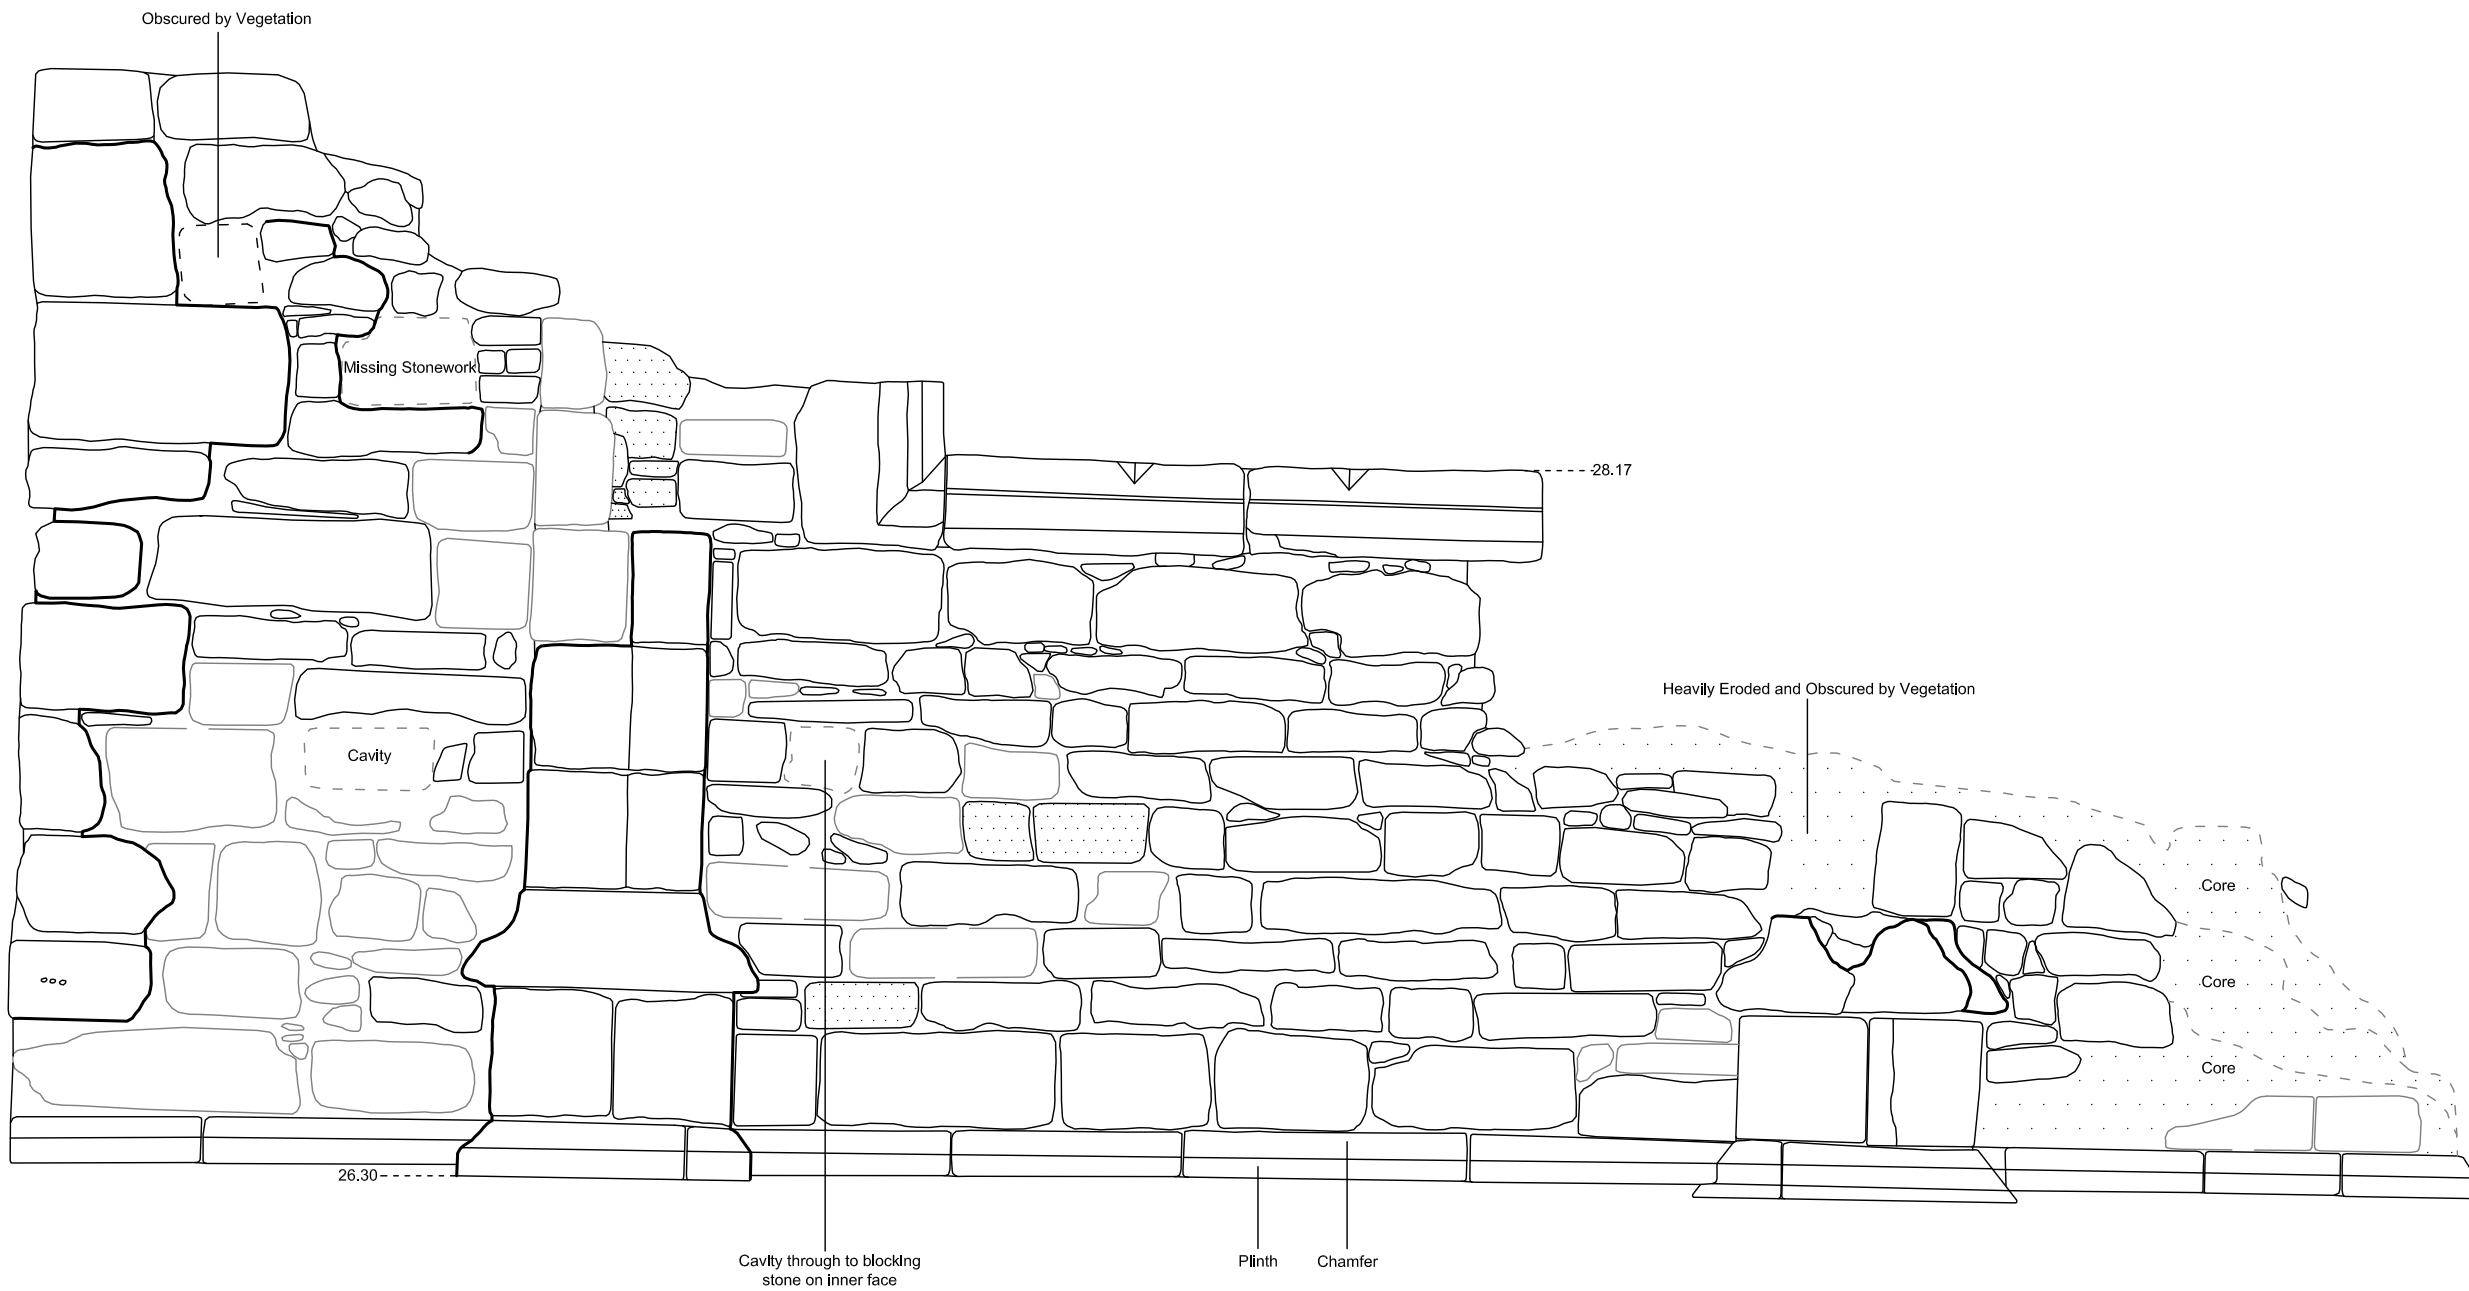

- Key:**
- Good stonework
 - - - Unclear/eroded stonework
 - - - Heavily eroded/missing stonework
 - ... Core

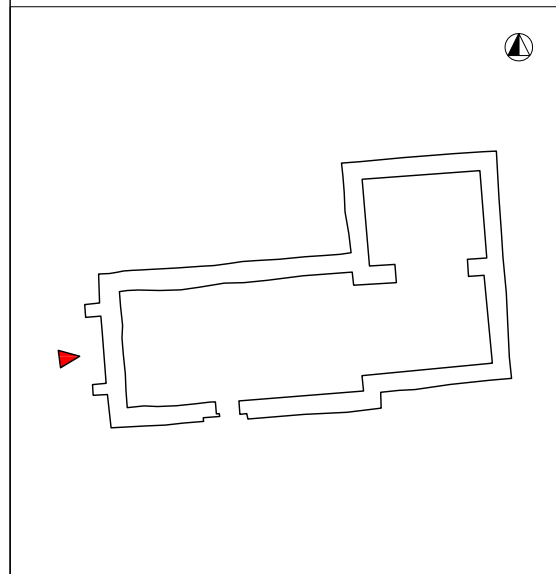

Title:	Elevation 02 St James' Chapel Haughton West Facing Elevation of Nave from 2017 structure from motion photogrammetric survey by Trent & Peak Archaeology All indicated levels are ODN		
Fig. No:	08		
Drawn by:	Norma Oldfield	Revised by:	Rachel Townsend
Drq date:	May 2017	Revision Date:	20/07/2017
Survey by:	Trent & Peak Archaeology - Rachel Townsend & Camilla Collins		
Survey Date:	May 2017		
Scale:	1:20 at A3		